
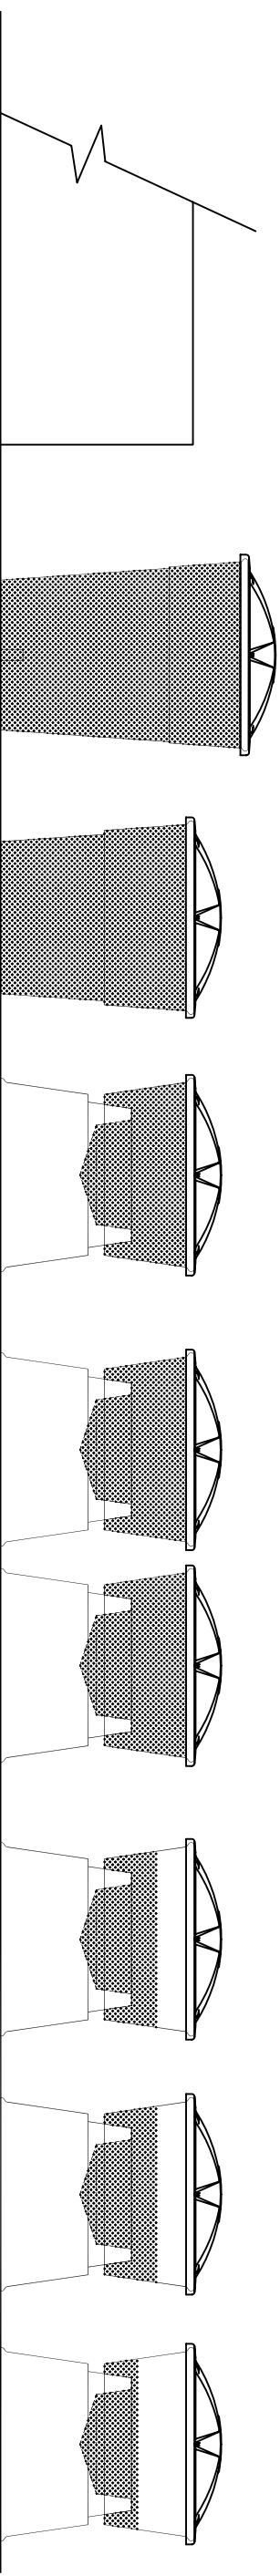


THIS DRAWING IS AN EXAMPLE OF A NCHRP-350 IMPACT SAND BARREL ARRAY USED FOR FHWA PRODUCT ACCEPTANCE. TRAFFIX DEVICES HAS SUCCESSFULLY CONDUCTED AND PASSED ALL NCHRP-350 TESTS USING THIS TWELVE BARREL ARRAY. INERTIAL BARRIER SYSTEMS ARE NOT RECOMMENDED FOR SITES WHERE REDIRECTIVE CAPABILITIES ARE WARRANTED.

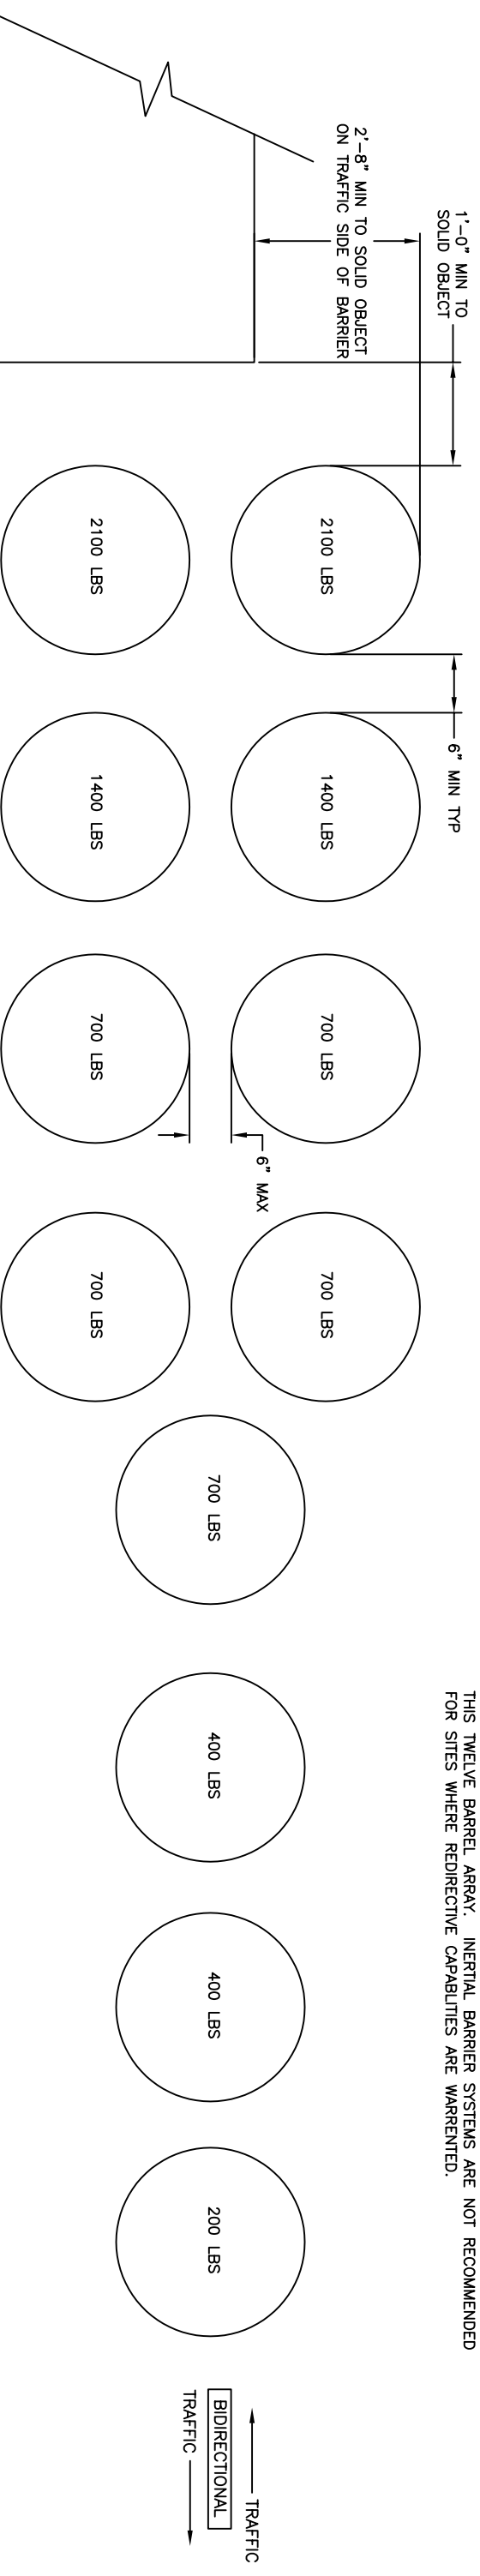

**Traffix Devices, Inc.**

Title		62 MPH (100 Km/Hr) STANDARD ARRAY	
Revision		New part	
Revision Description			
Approved		7/14/98	
Date			
TOLERANCES UNLESS OTHERWISE SPECIFIED		FRACTIONS	
DECIMALS		+1/32 -0	
ANGLES			
XX = ±.03			
X = ±.05			
1/2 = ±.125			
Directory	CAD File No.	Drawing No.	Rev
	brp02arrms		
Scale:	C	Sheet	1 of 1

NOTES: